


D&D DRILLING & EXPLORATION INC

PO BOX 1634

FERRIDAY, LOUISIANA 71334

Office: (318) 757-3274 Fax: (318) 757-8595 Email: jesshorton@bellsouth.net

150' in Front of Well for Rig
 125' behind Well for Catwalk and Lay Down Truck
 40' Center of Well to Reserve Pit
 120' Center of Well to Location Edge for Turn-a-round

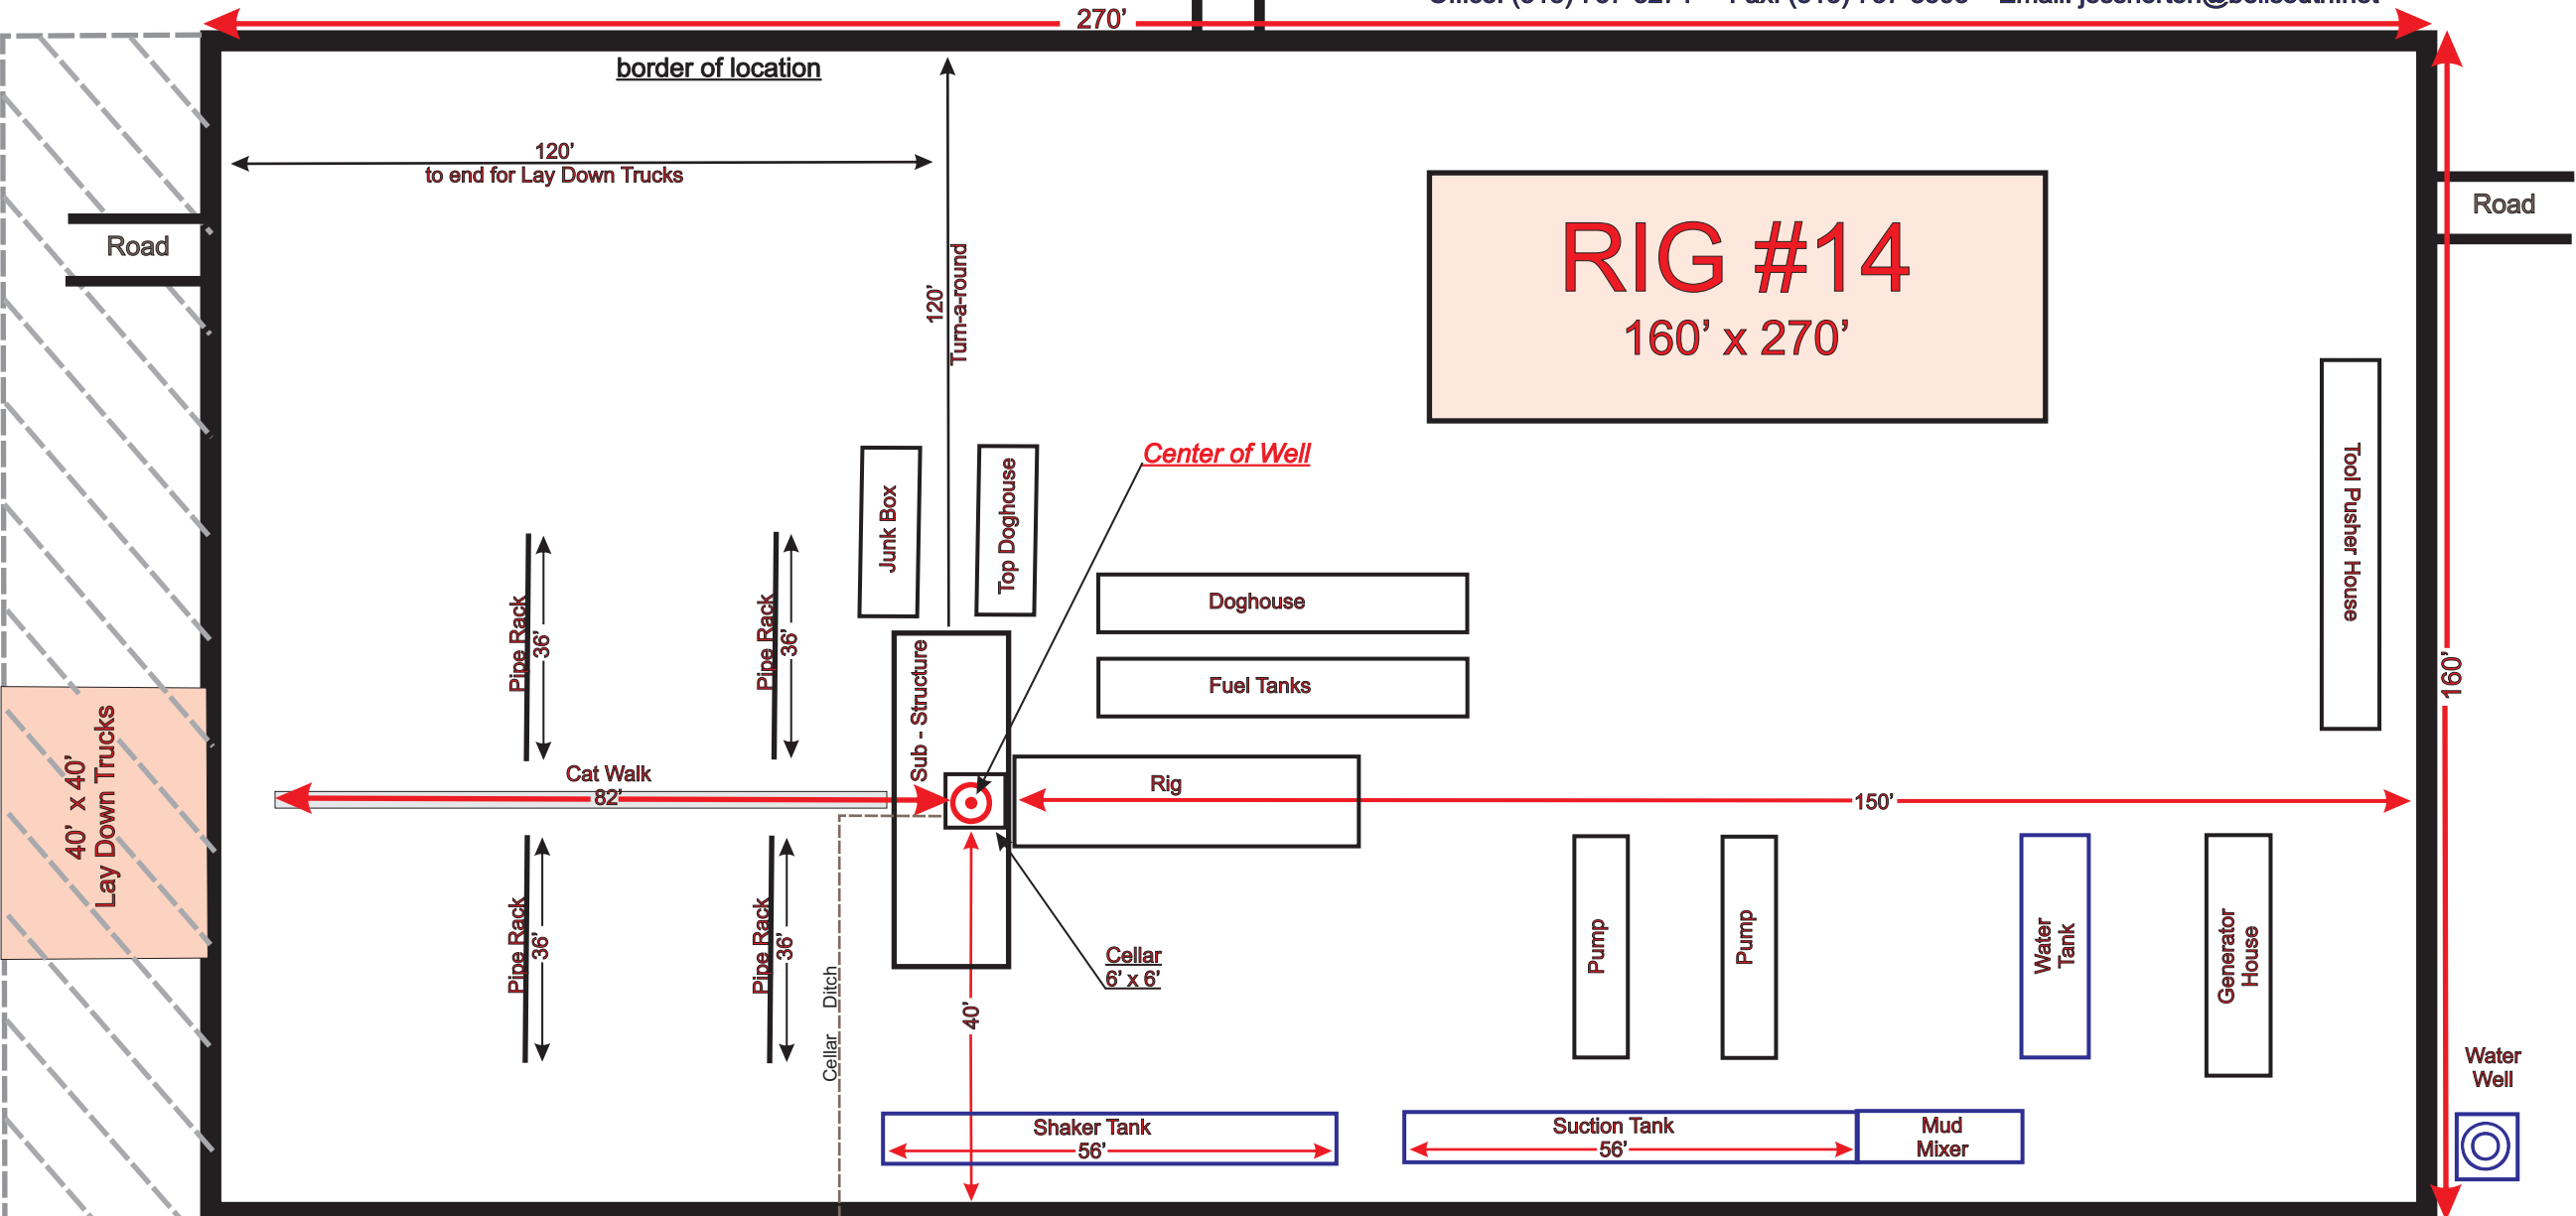

Note - Rig Ditch for cellar come out 15' towards catwalk end, then right angle towards reserve pit; 82' well center to end of catwalk

Reserve Pit Area
 Not Included in Location Size